

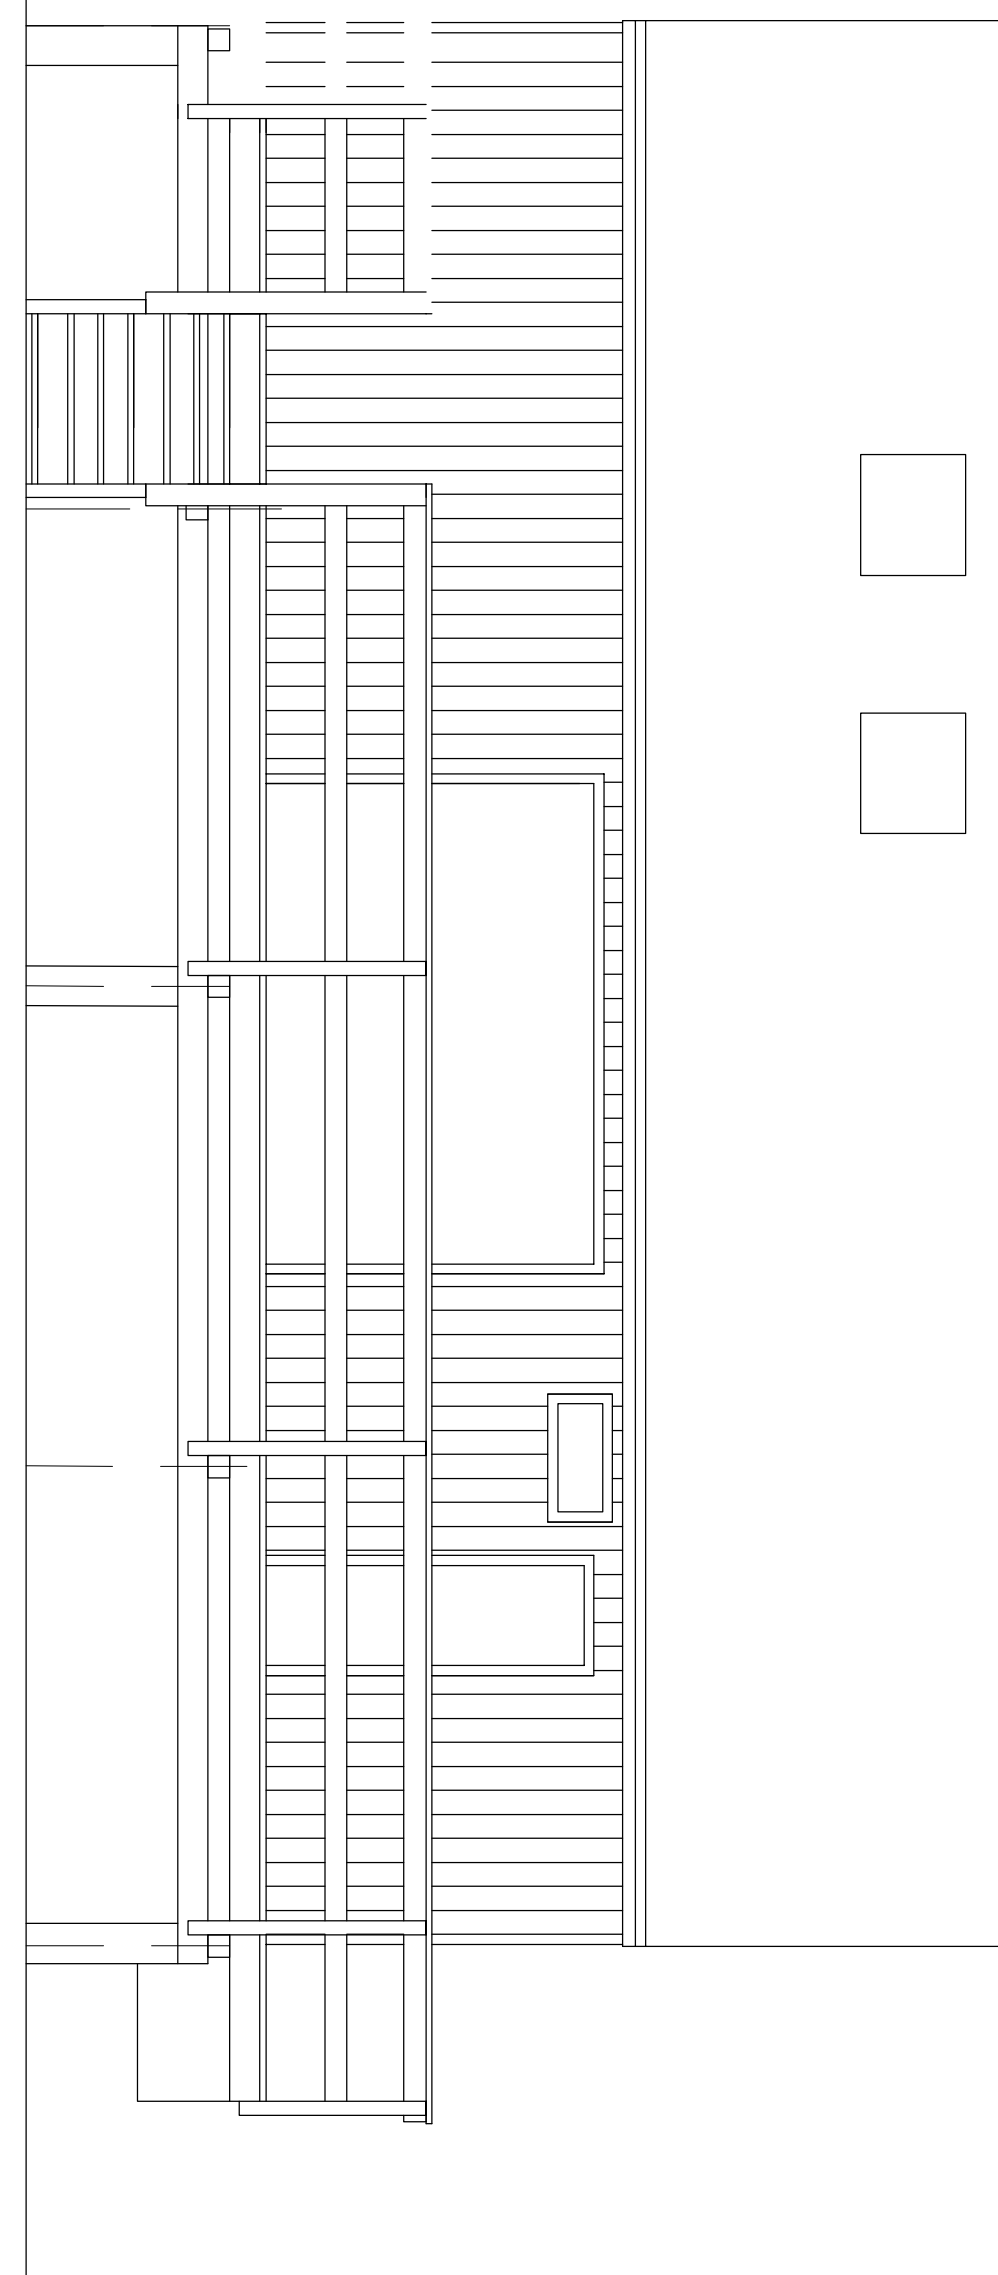
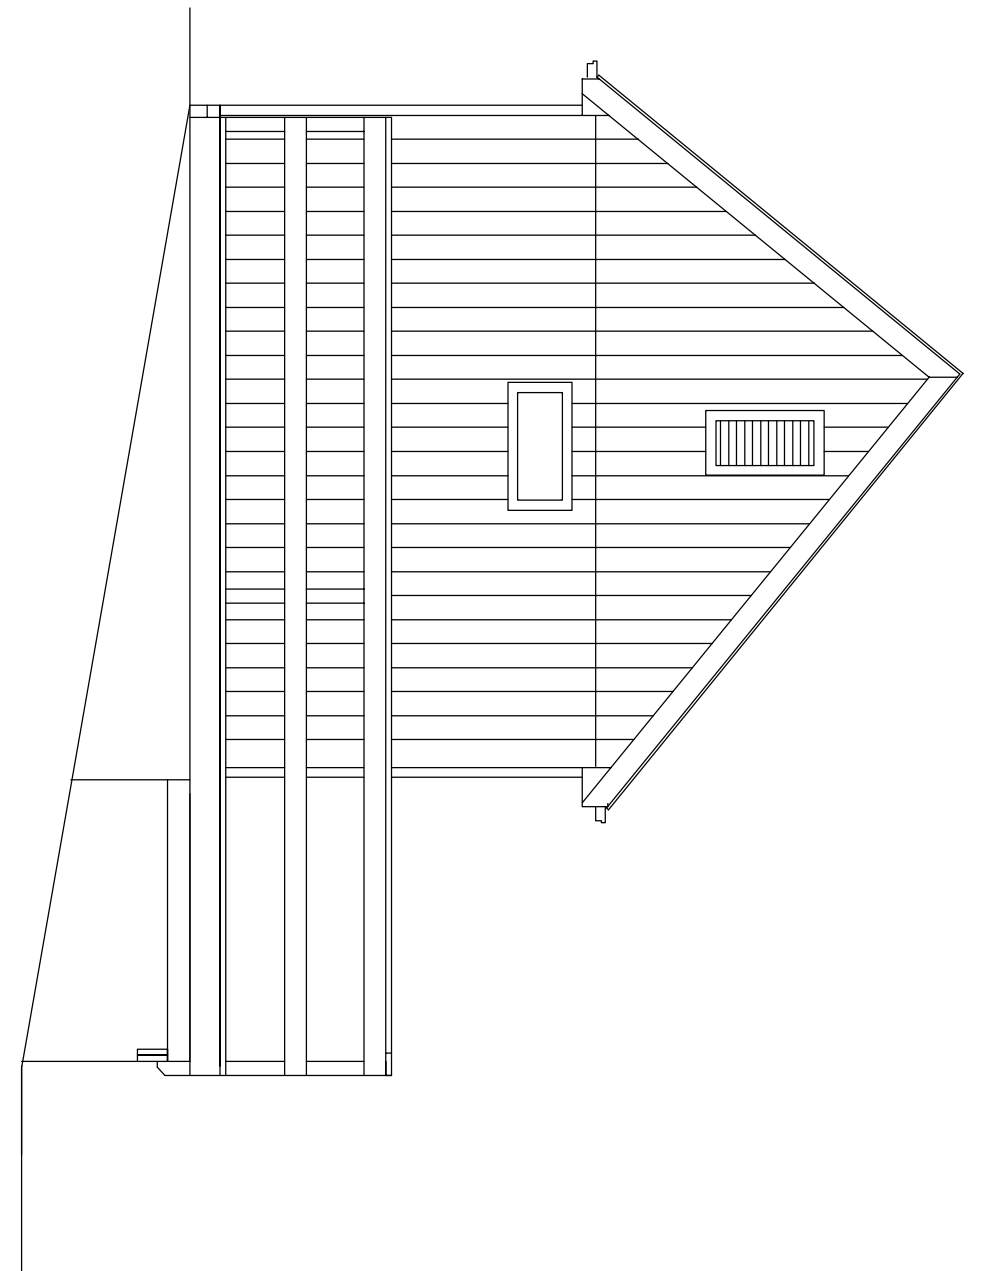
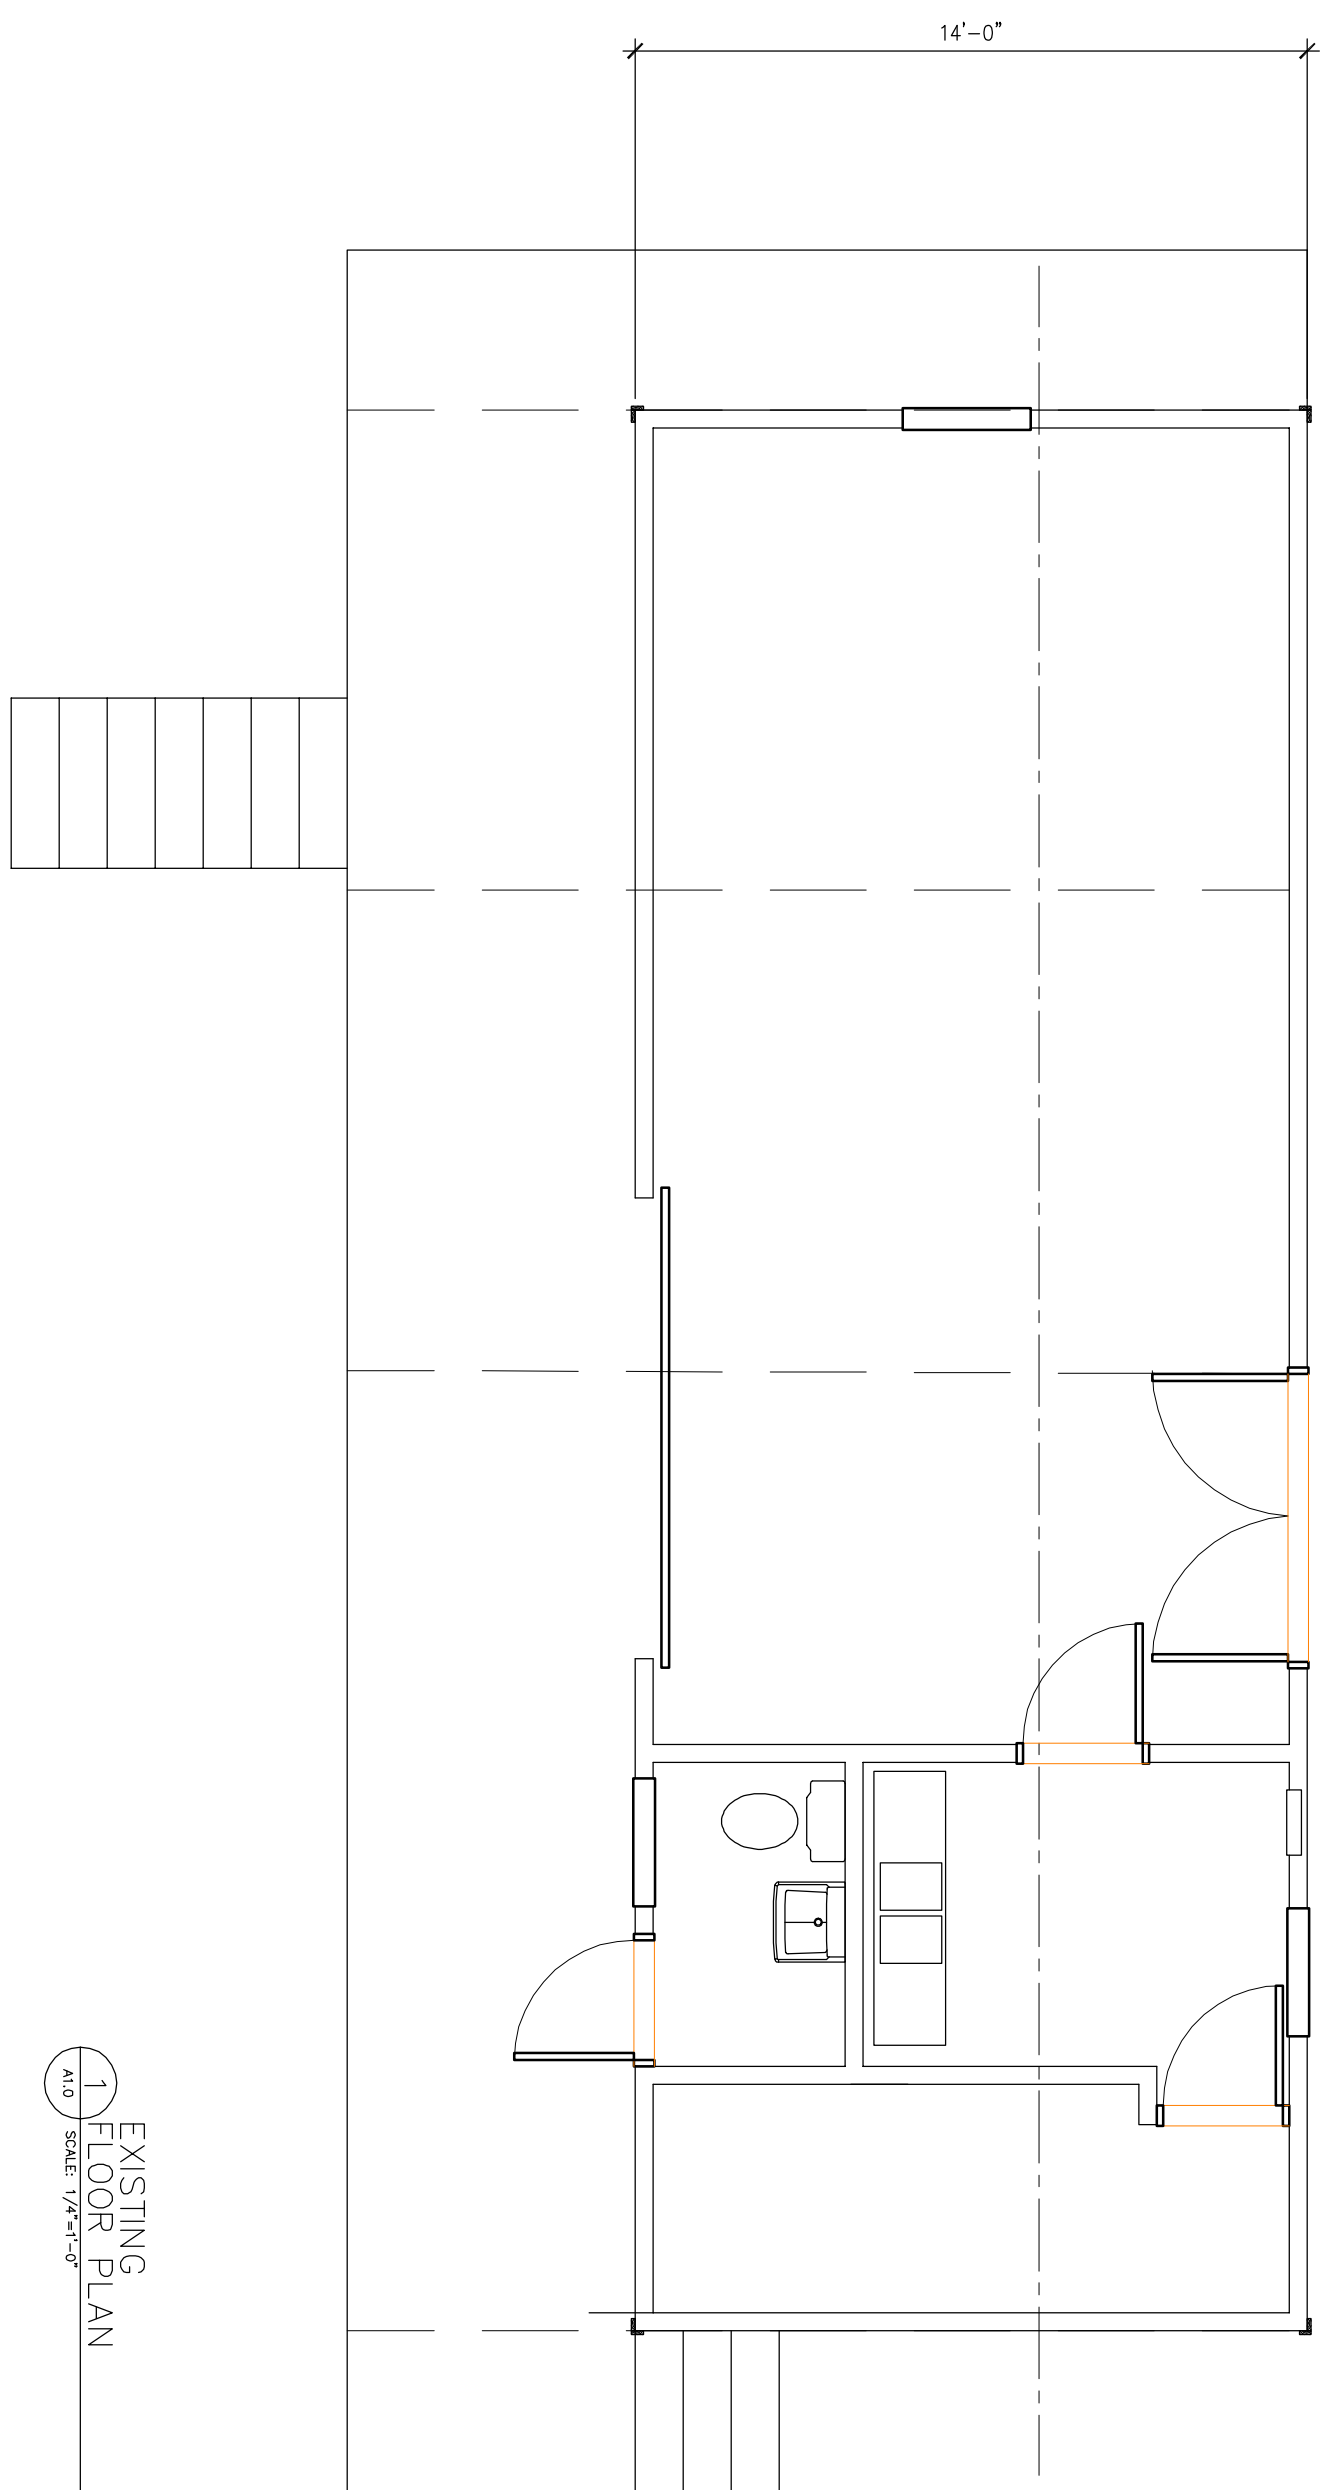


3 EXISTING SECTIONS
A1/8 SCALE 1/8"=1'-0"

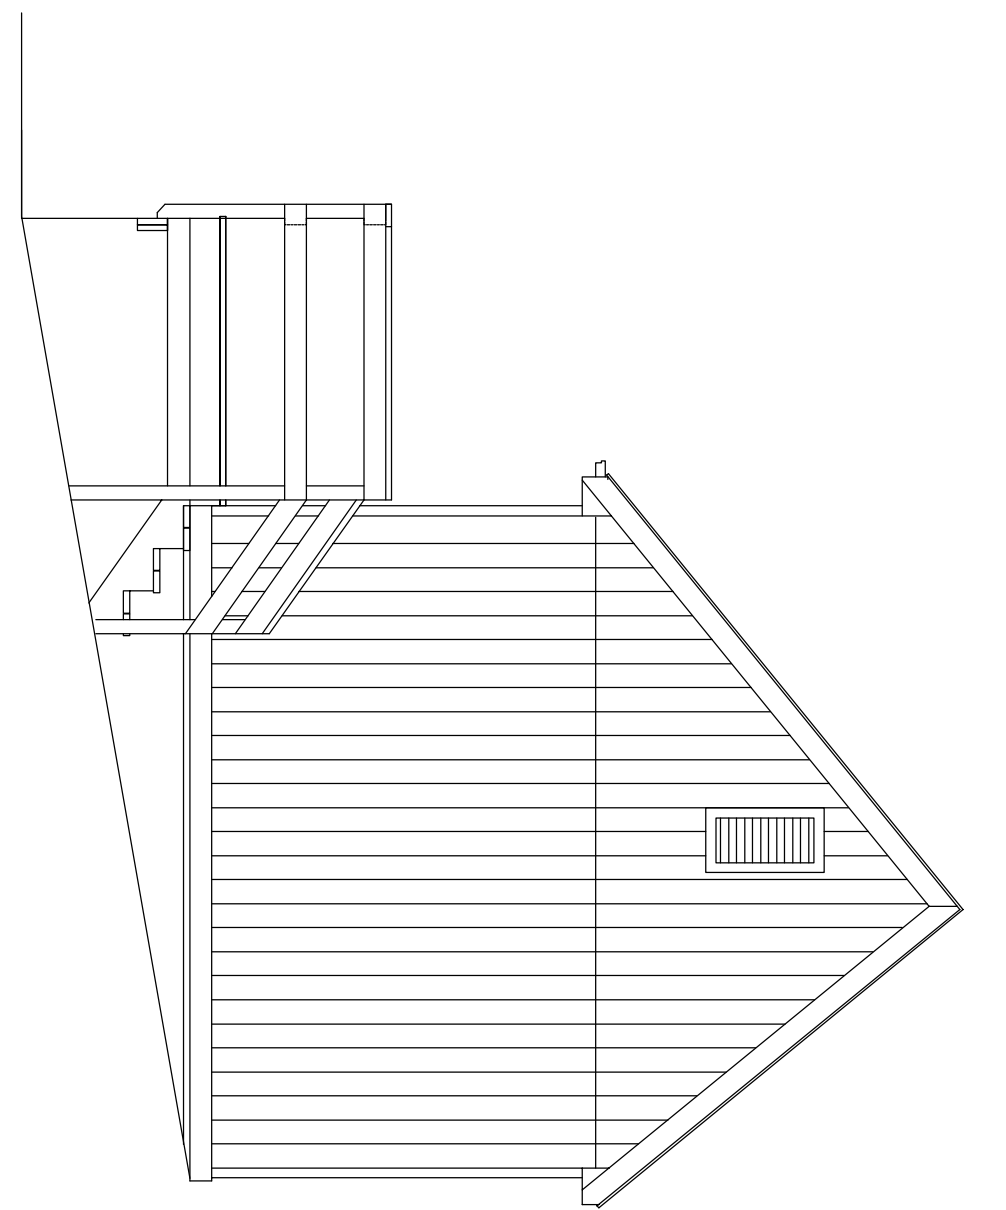

2 EXISTING ELEVATIONS
A1/8 SCALE 1/8"=1'-0"

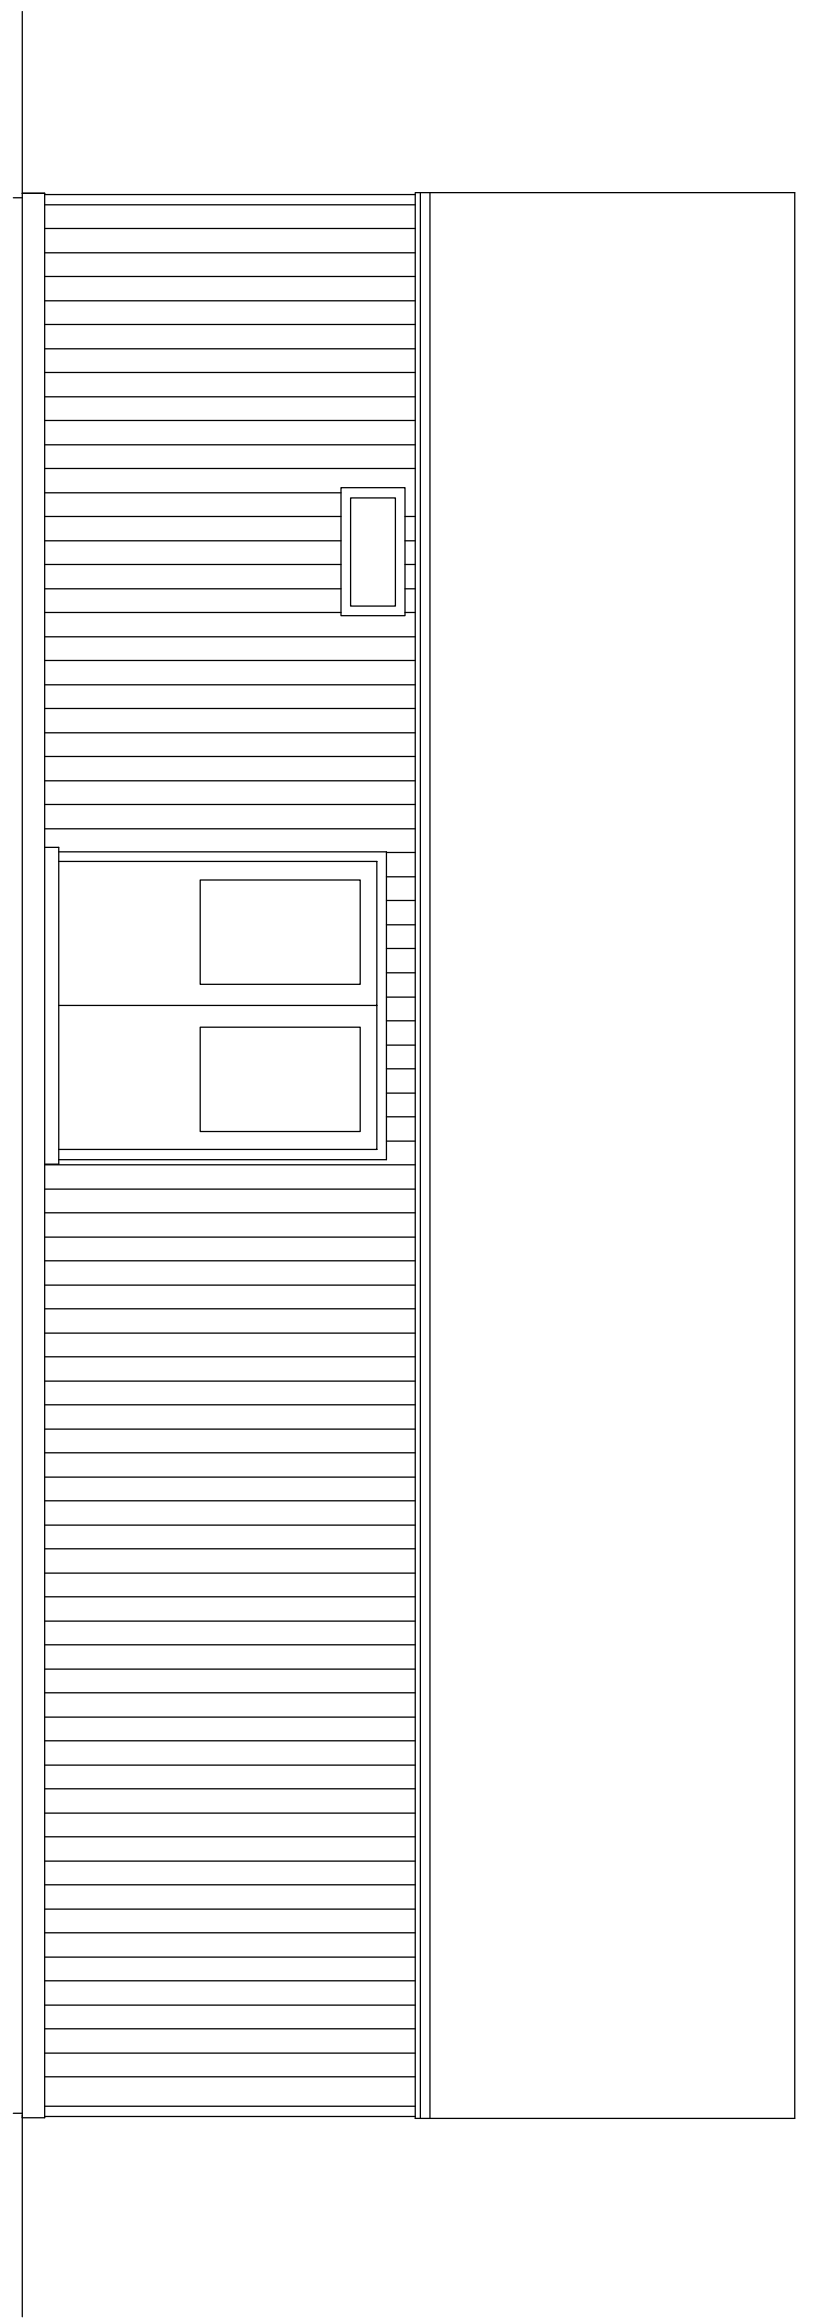

1 EXISTING FLOOR PLAN
A1/8 SCALE 1/8"=1'-0"

A-1	DRAWING NO. DATE: 4-6-2016 PROJECT NO.: 163 DRAWN BY: JHT SCALE: AS NOTED	JEROME H. TAYLOR A.I.A. ARCHITECT 35 LOOKOVER LANE, YARDLEY, PA 19067 (215) 493-6625 jerry.taylor35@verizon.net	DRAWING NAME: EXISTING PLAN, ELEVATIONS SECTIONS	PROJECT: RENOVATIONS TO NATURE CENTER CAMP ONAS 609 GEIGEL HILL RD. OTTSVILLE, PA 18942	DATE: PRINT ISSUES NO: DATE: REVISIONS	JEROME H. TAYLOR A.I.A. PA LICENSE # RA 6871
		DATE: PRINT ISSUES NO: DATE: REVISIONS				