




6 SECTION
SCALE: 1/8" = 1'-0"

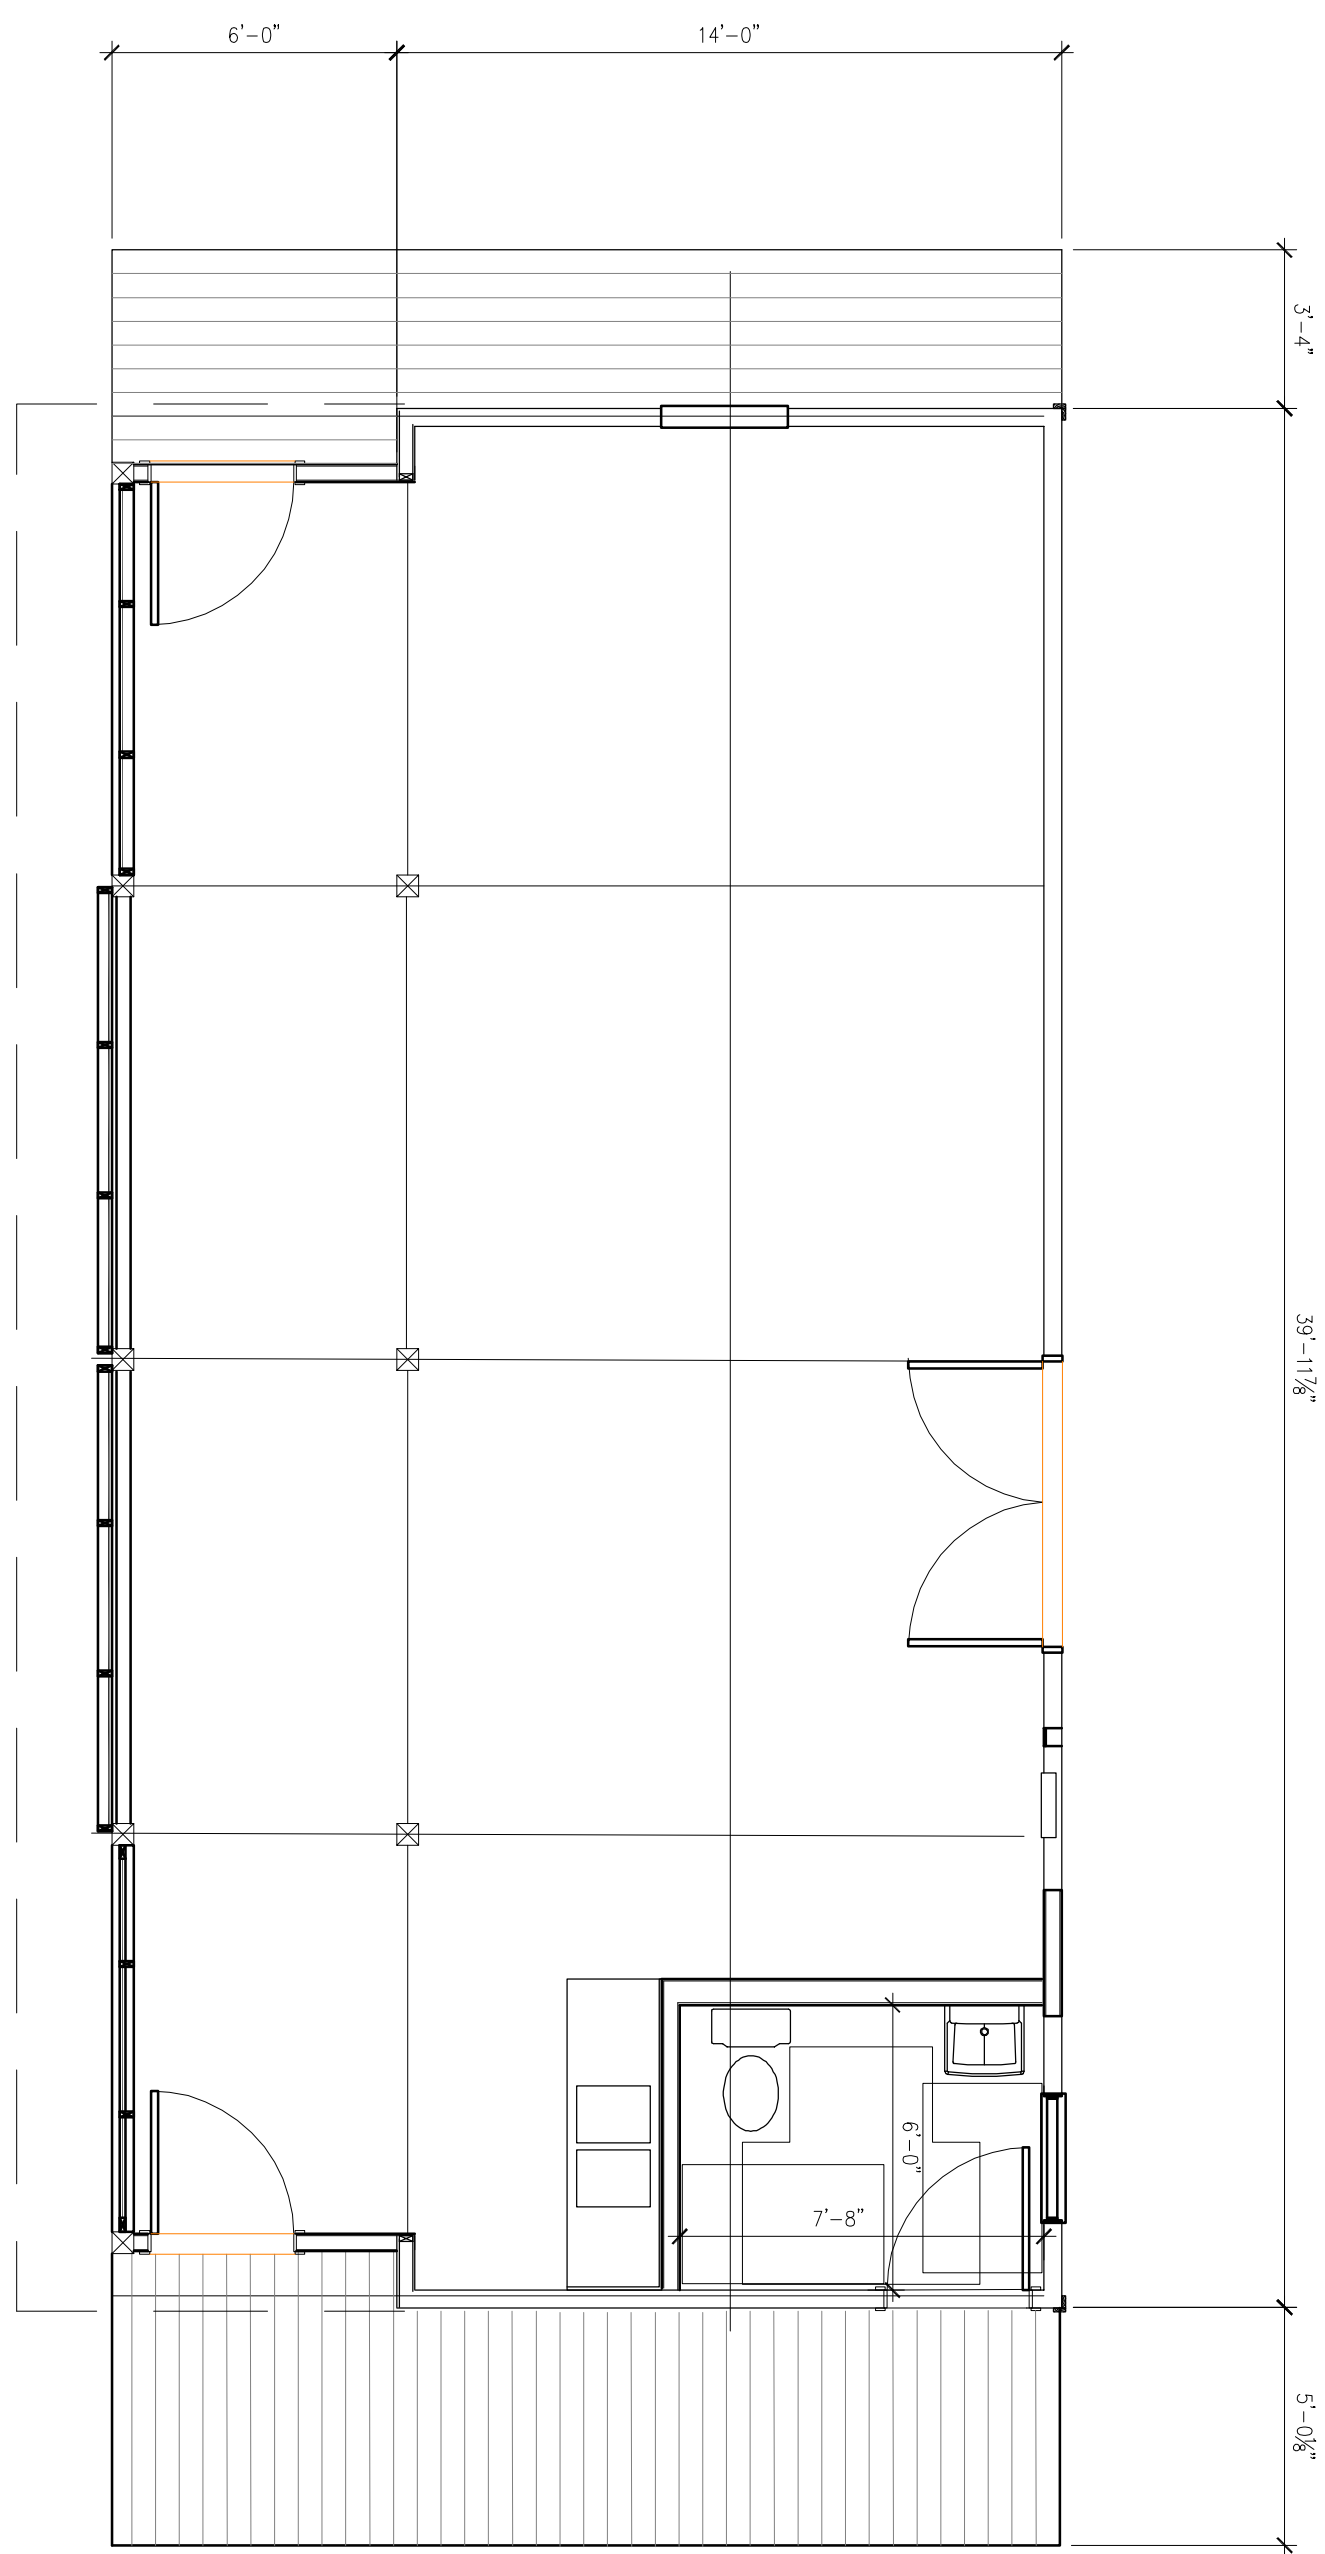


1 FLOOR PLAN
SCALE: 1/8" = 1'-0"

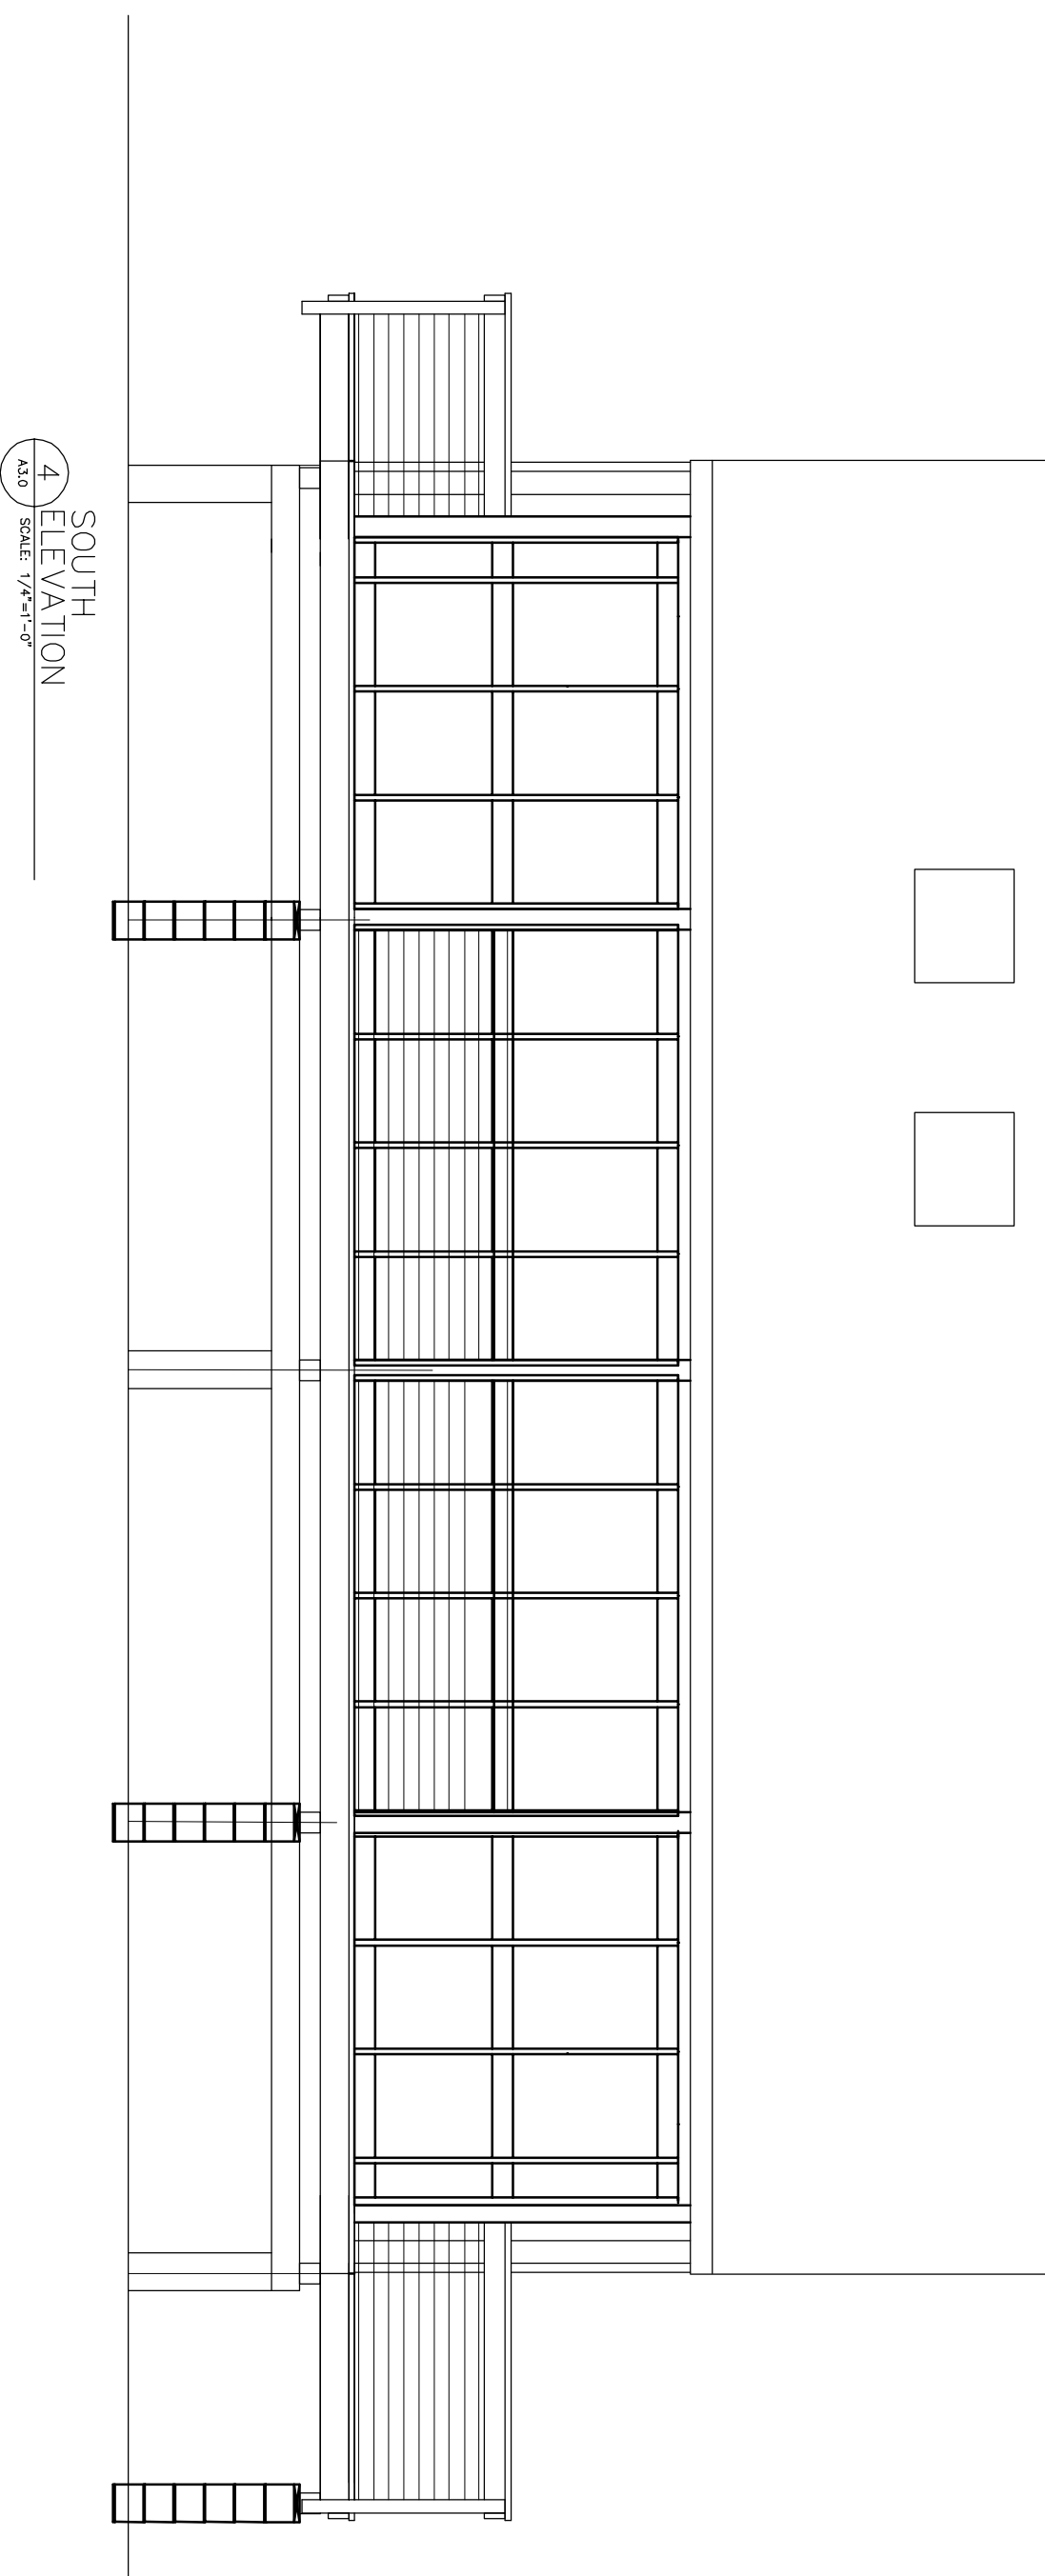


4 SOUTH ELEVATION
SCALE: 1/8" = 1'-0"

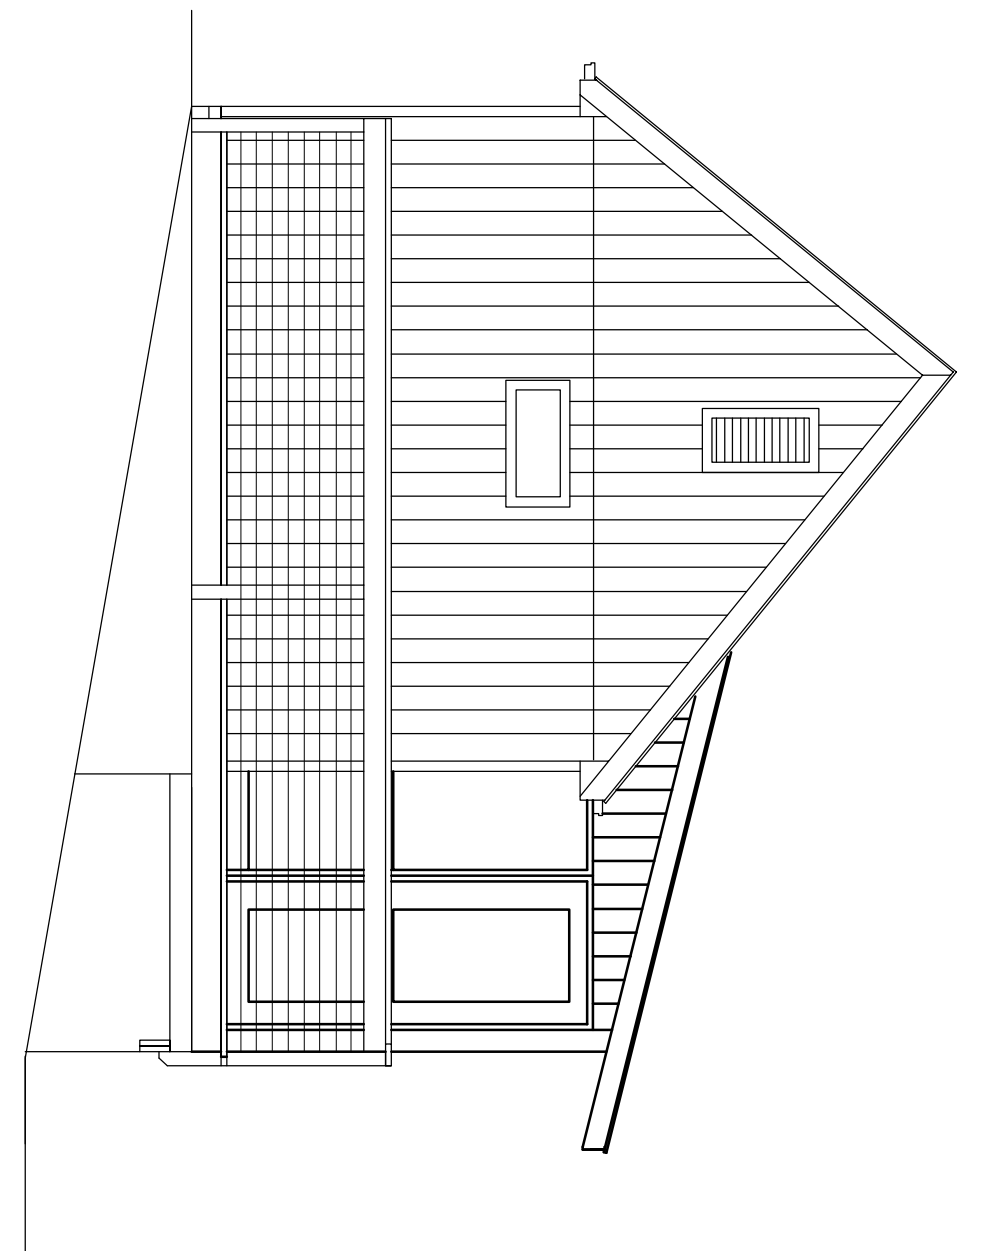

5 WEST ELEVATION
SCALE: 1/8" = 1'-0"

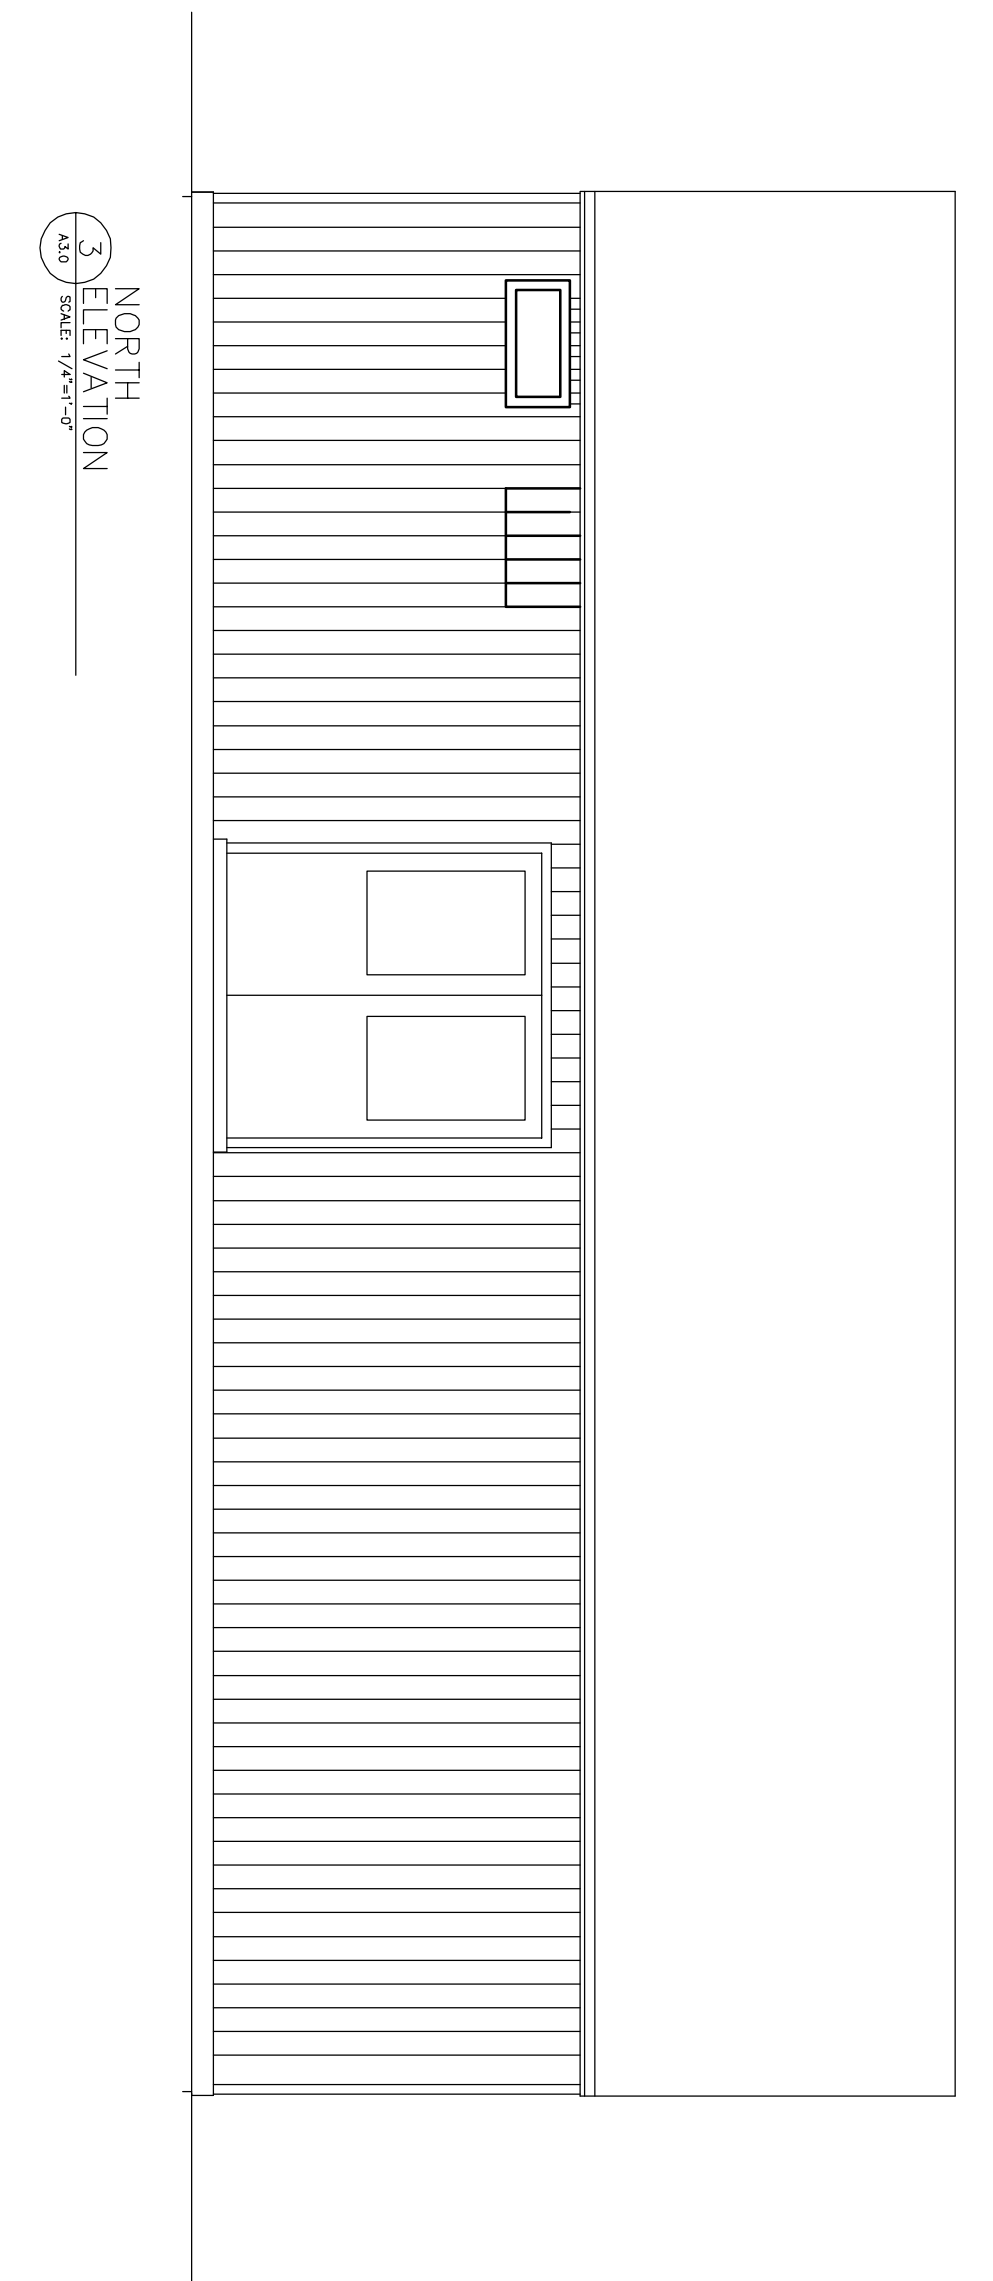

3 NORTH ELEVATION
SCALE: 1/8" = 1'-0"

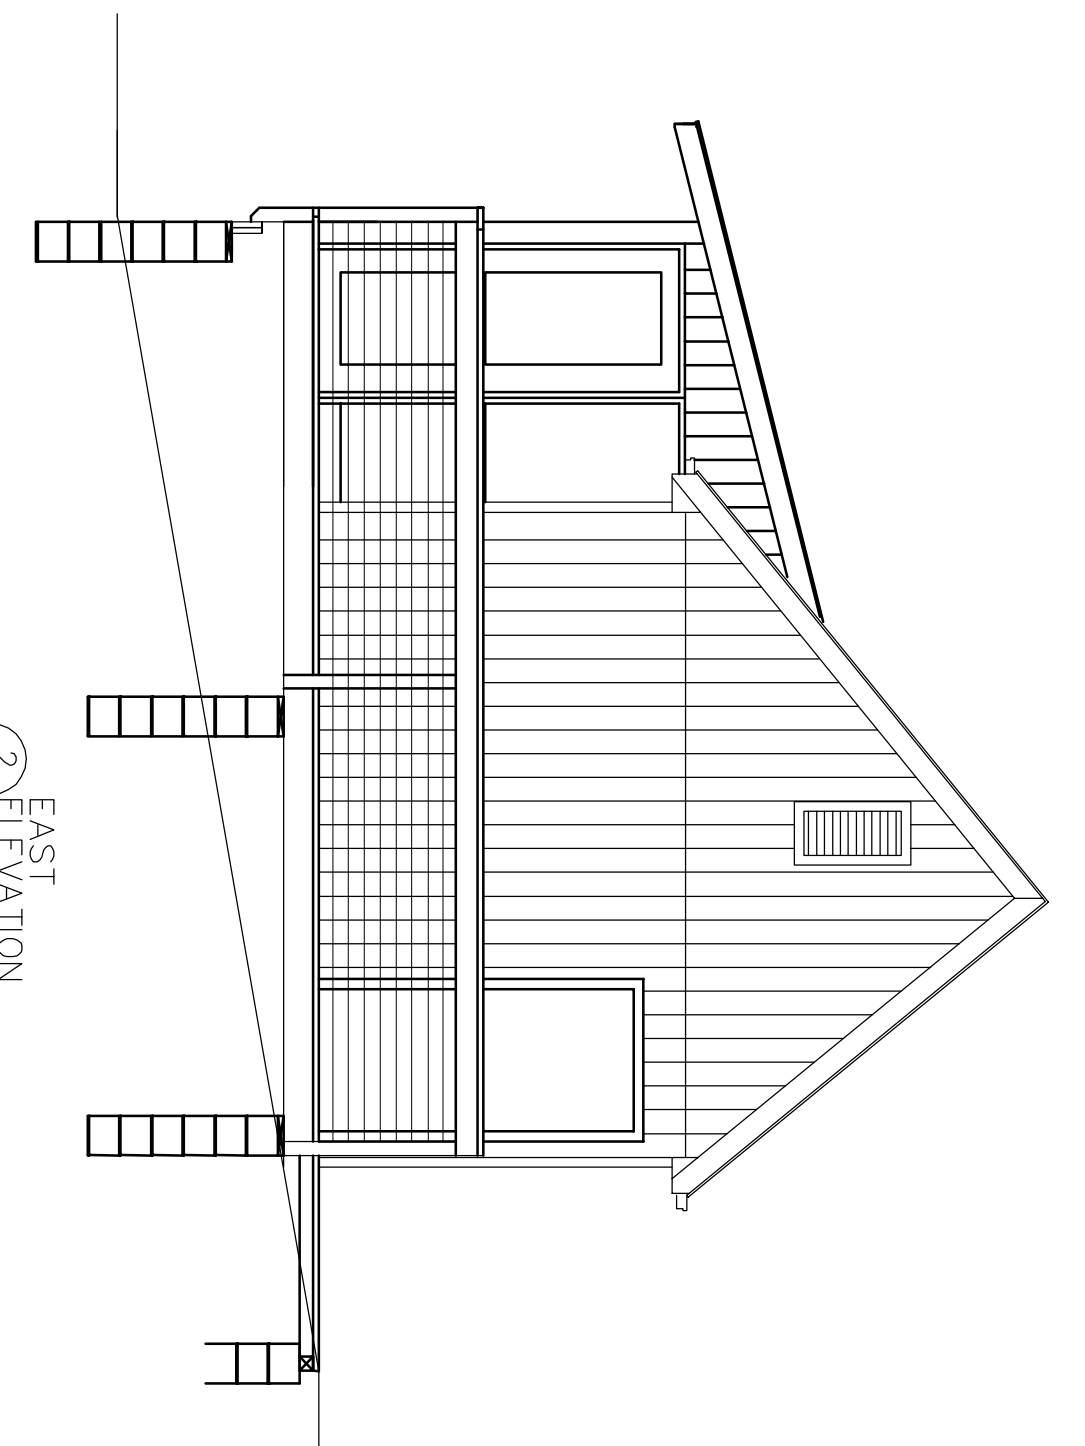

2 EAST ELEVATION
SCALE: 1/8" = 1'-0"

JEROME H. TAYLOR A.I.A.
ARCHITECT
35 LOOKOVER LANE, YARDLEY, PA 19067
(215) 493-6625 jerry.taylor35@verizon.net

DRAWING NAME:
**EXISTING/ADDITION
PLAN, ELEVATIONS
SECTIONS**

PROJECT:
**RENOVATIONS TO
NATURE CENTER**
CAMP ONAS
609 GEIGEL HILL RD.
OTTSVILLE, PA 18942

DATE:	PRINT ISSUES	NO:	DATE:	REVISIONS

JEROME H. TAYLOR A.I.A.
PA LICENSE # RA 6871

SCALE: AS SHOWN
DRAWN BY: JHT
PROJECT NO.: 162
DATE: 4-6-2016
DRAWING NO.: